



EAST

existing elevations

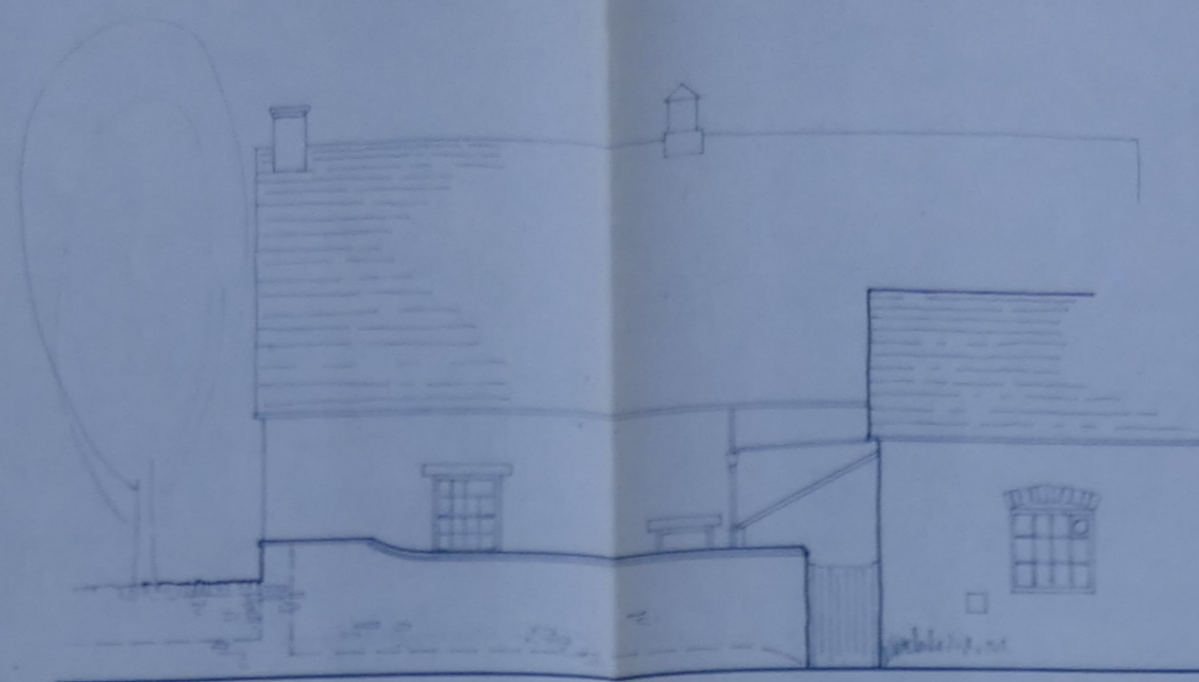

NORTH

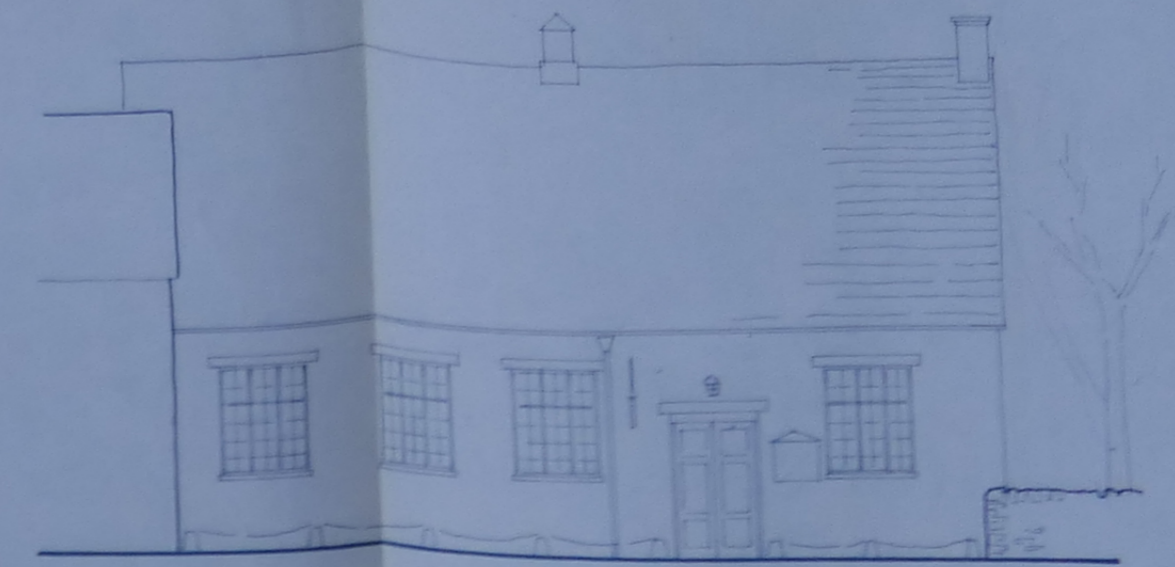


SOUTH



EAST


proposed elevations

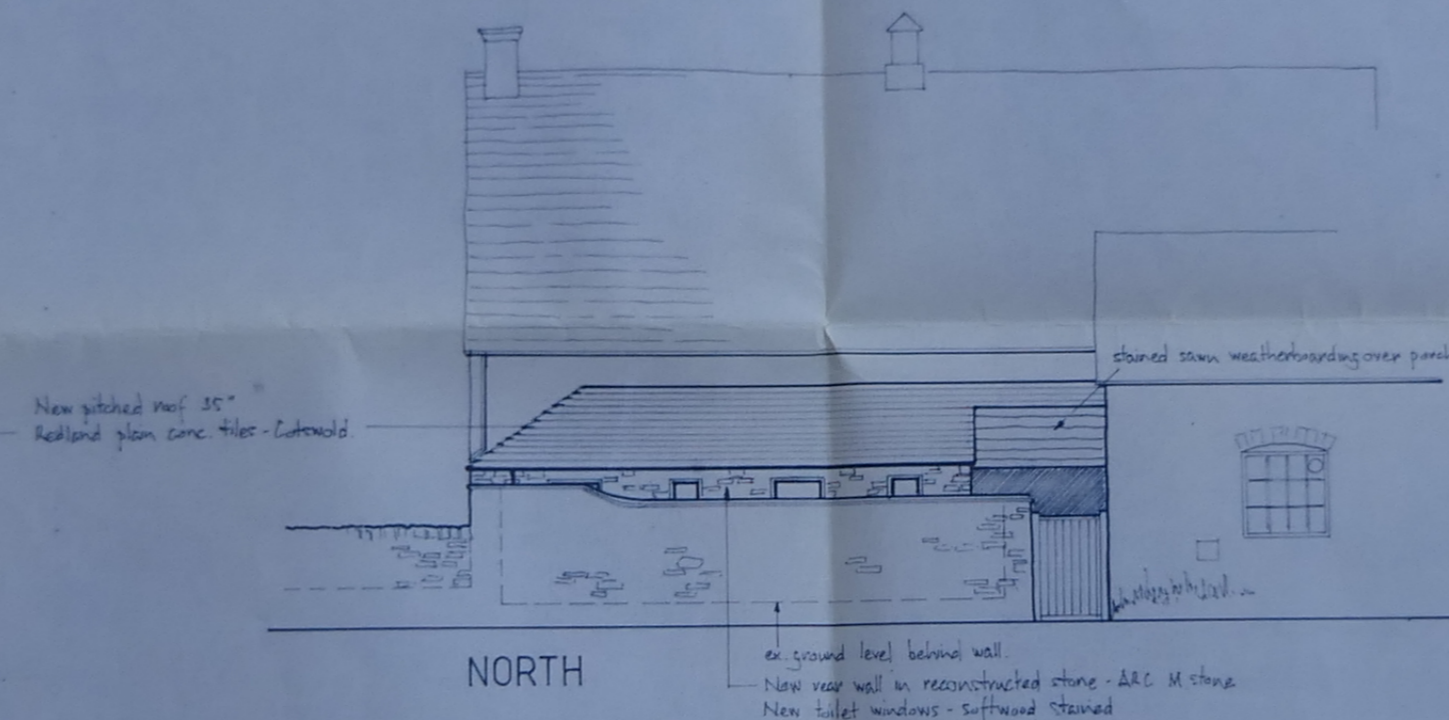


NORTH




SOUTH

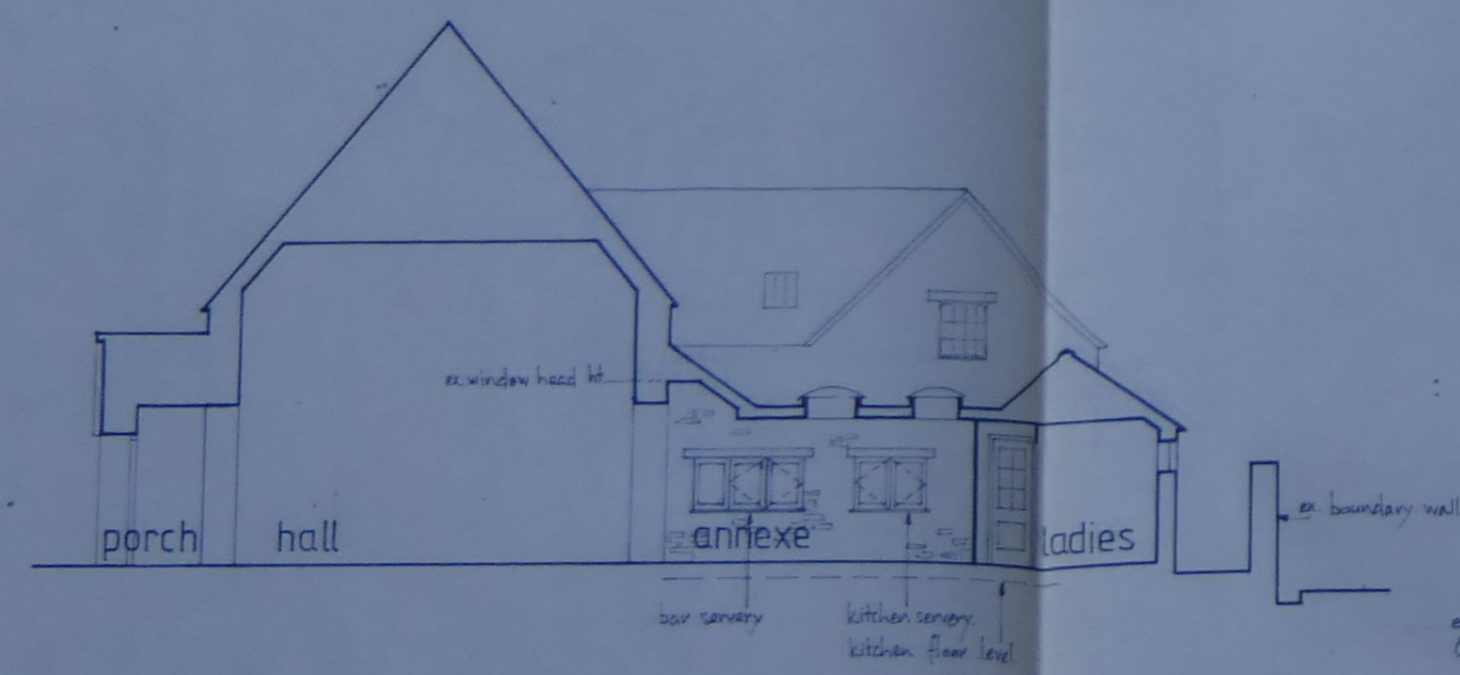


SECTION A-A (see plan)

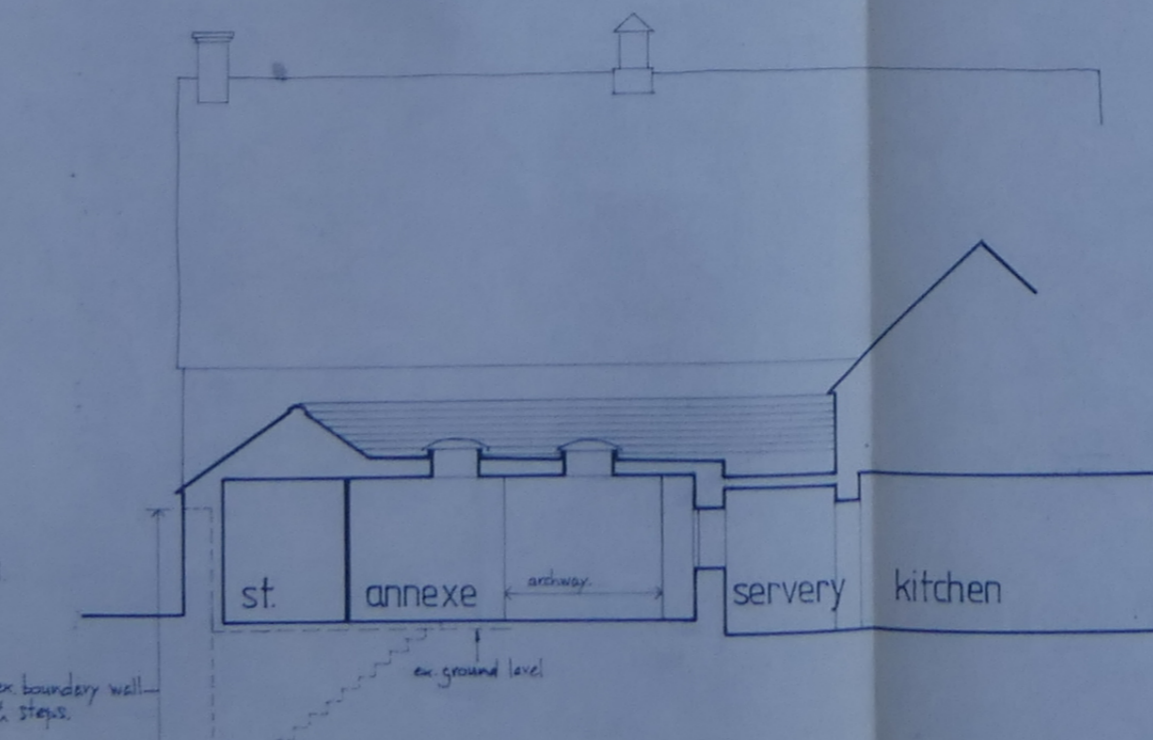

SECTION B-B (see plan)

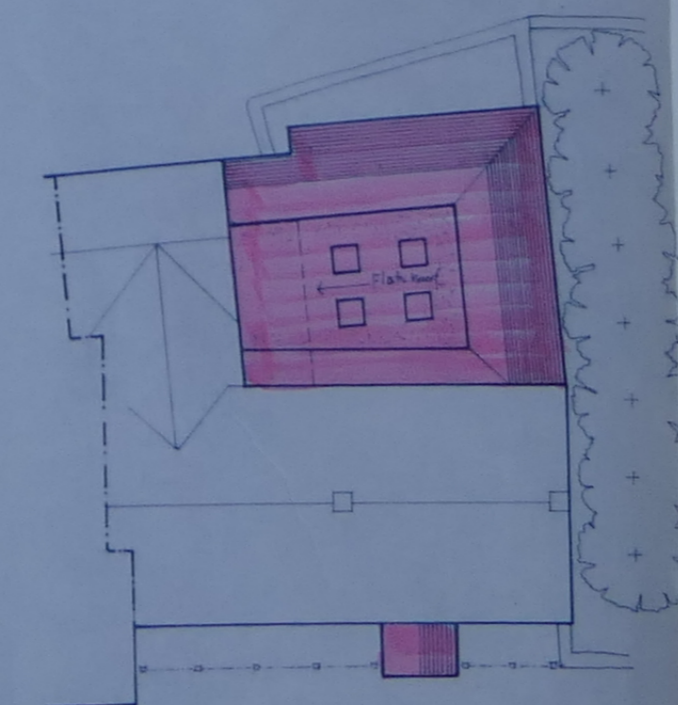

BLOCK PLAN 1:200

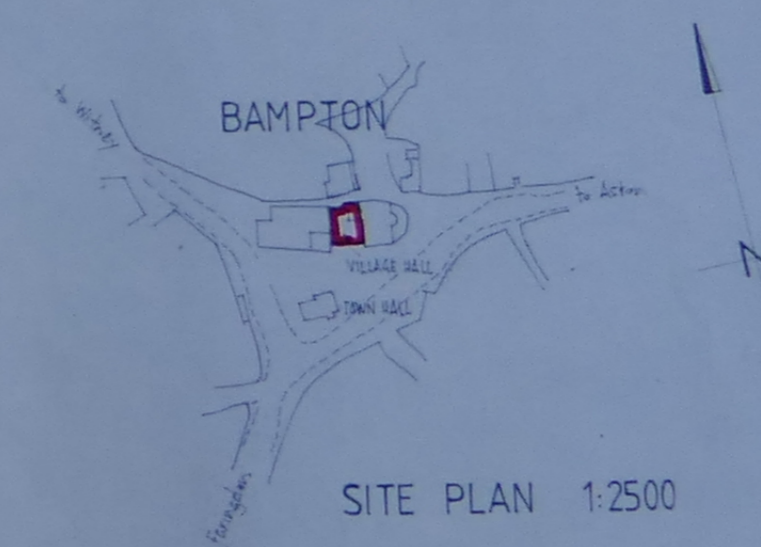

SITE PLAN 1:2500

PROPOSED EXTENSIONS & IMPROVEMENTS to BAMPTON VILLAGE HALL.

ELEVATIONS

date: May 85

scale: 1:100

diag no:

71/2

RICHARD MONEY  
VINE COTTAGE - BUCKLAND RD  
BAMPTON OXFORD


Bampton Castle 850668




RICHARD MANCEY  
 VINE POTAGE - BUCKLANDS RD  
 BAMPTON - OXFORD  
 Bampton, Oxon. 850468  
 date: May 85  
 scale: 1:50  
 drawing: 71/1

FLOOR PLANS

PROPOSED EXTENSIONS & IMPROVEMENTS  
 to BAMPTON VILLAGE HALL

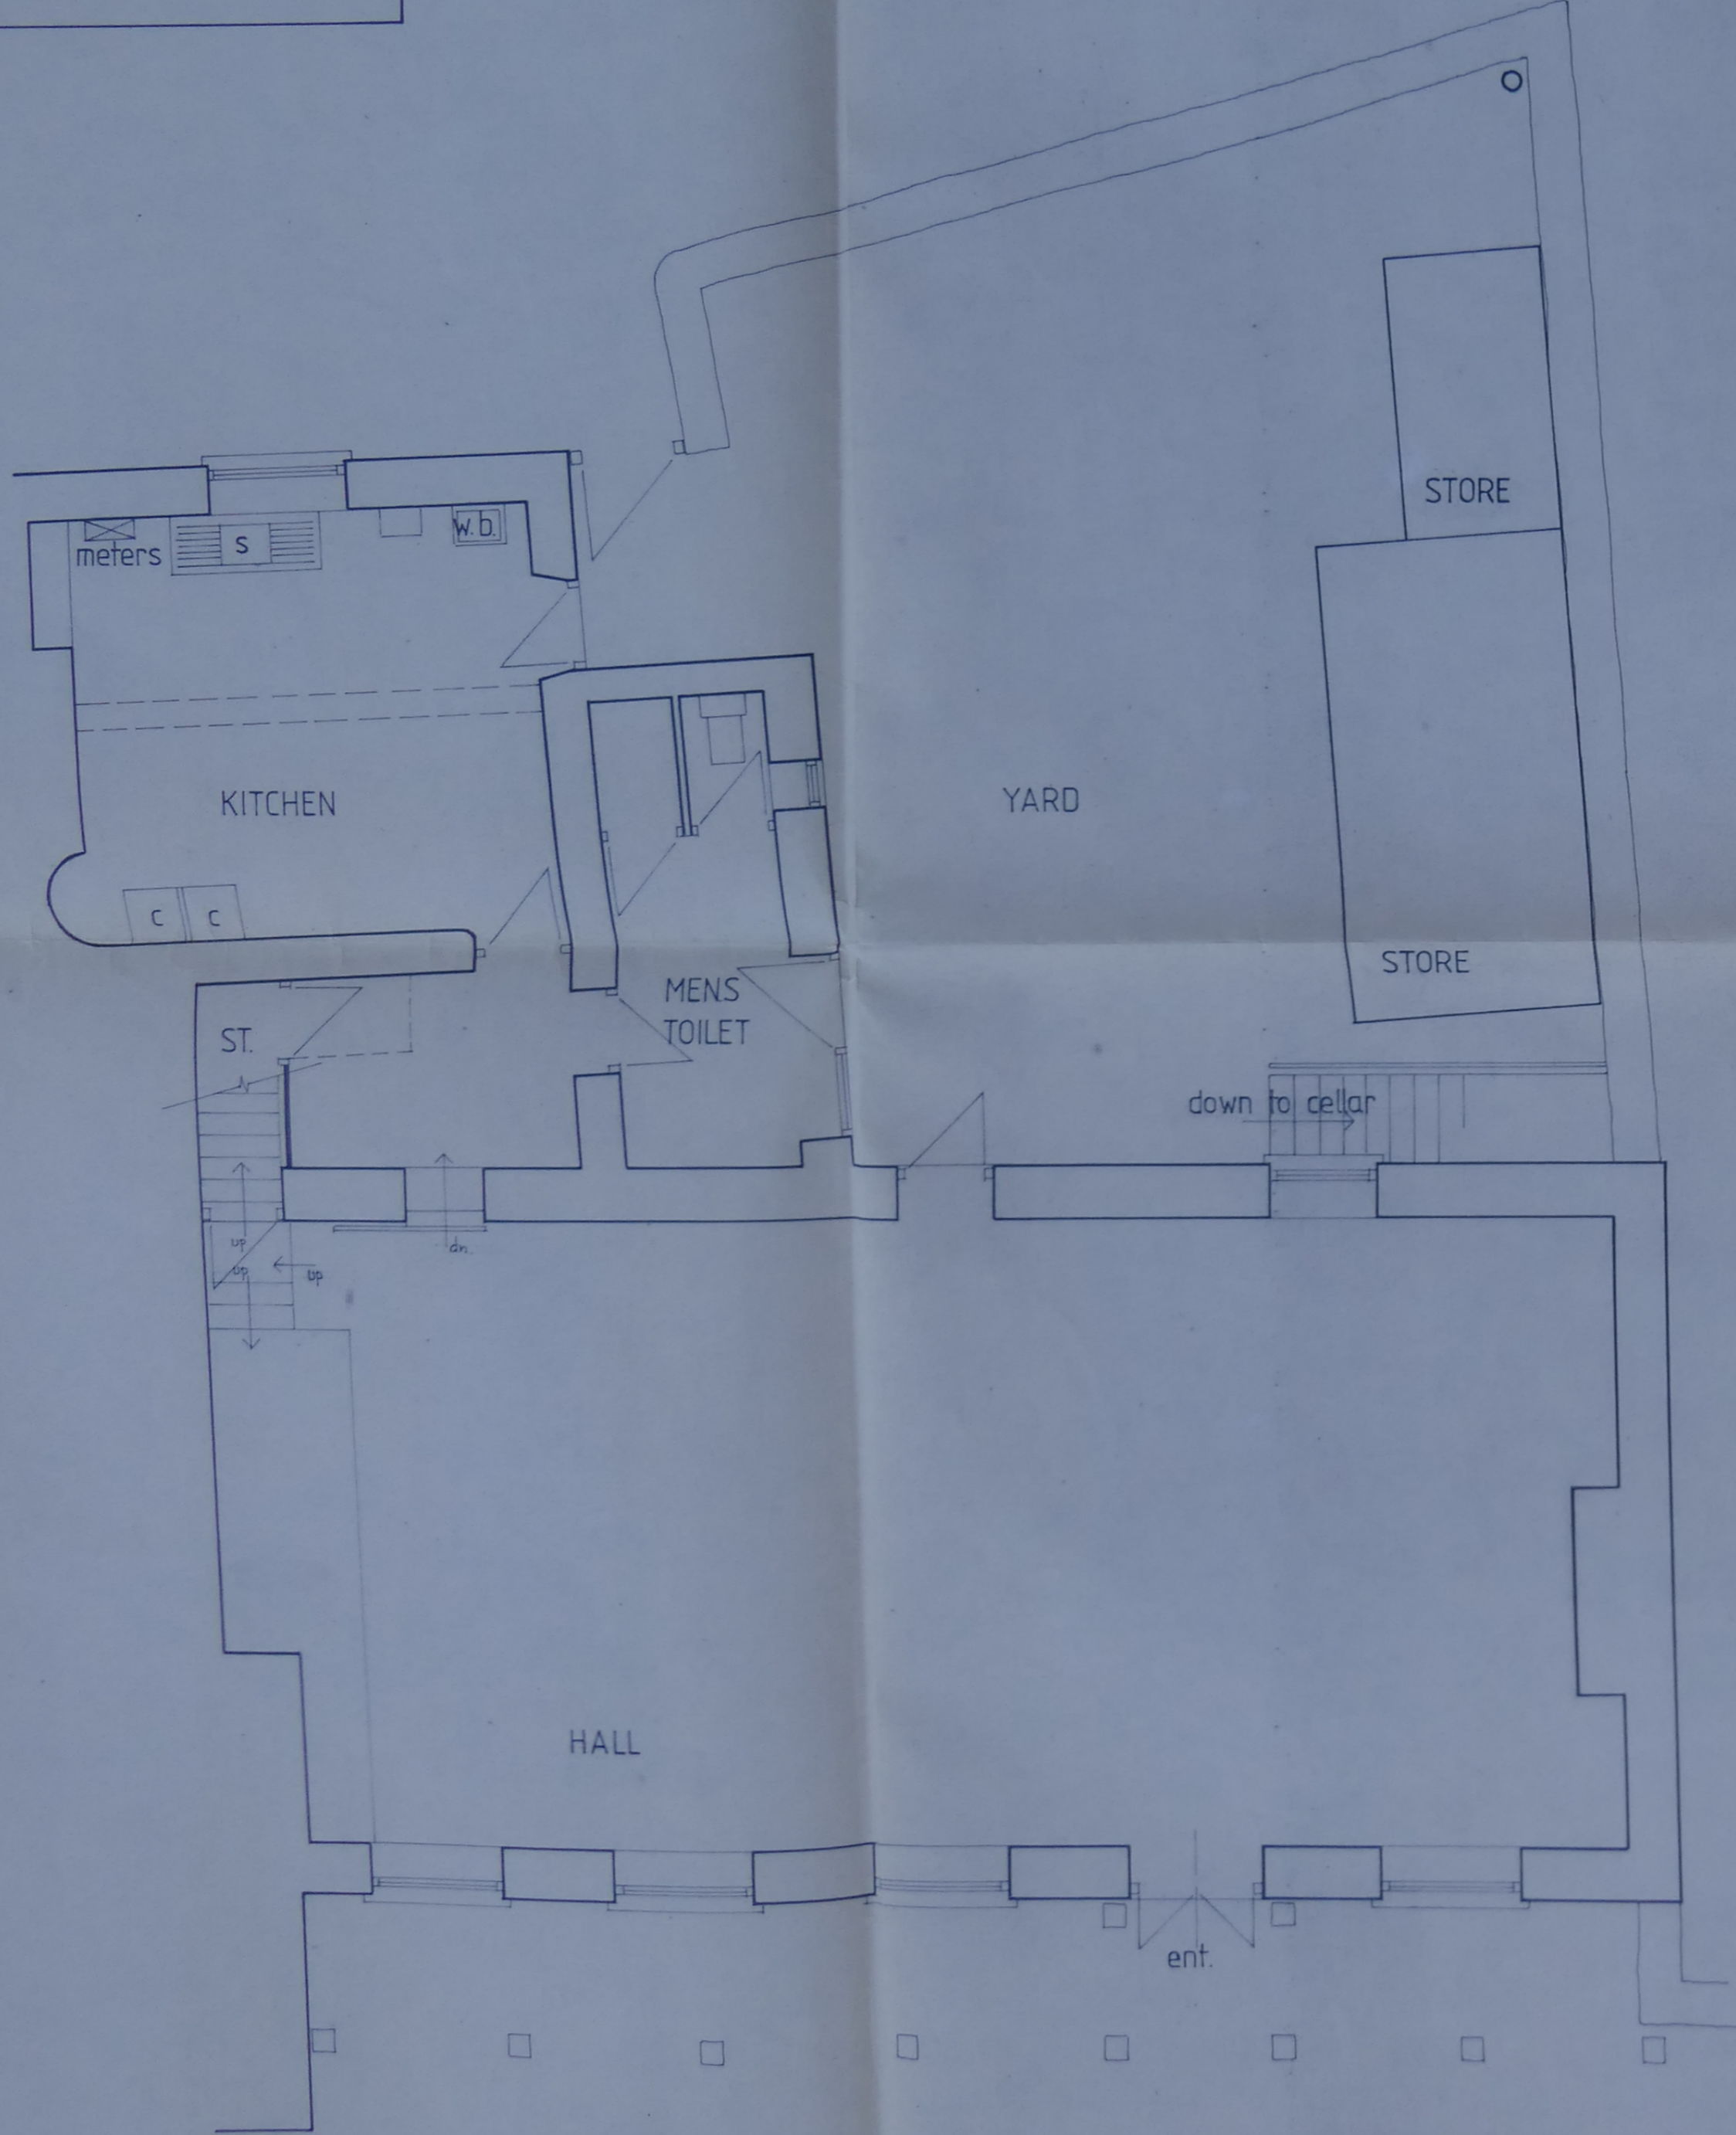

plan as existing

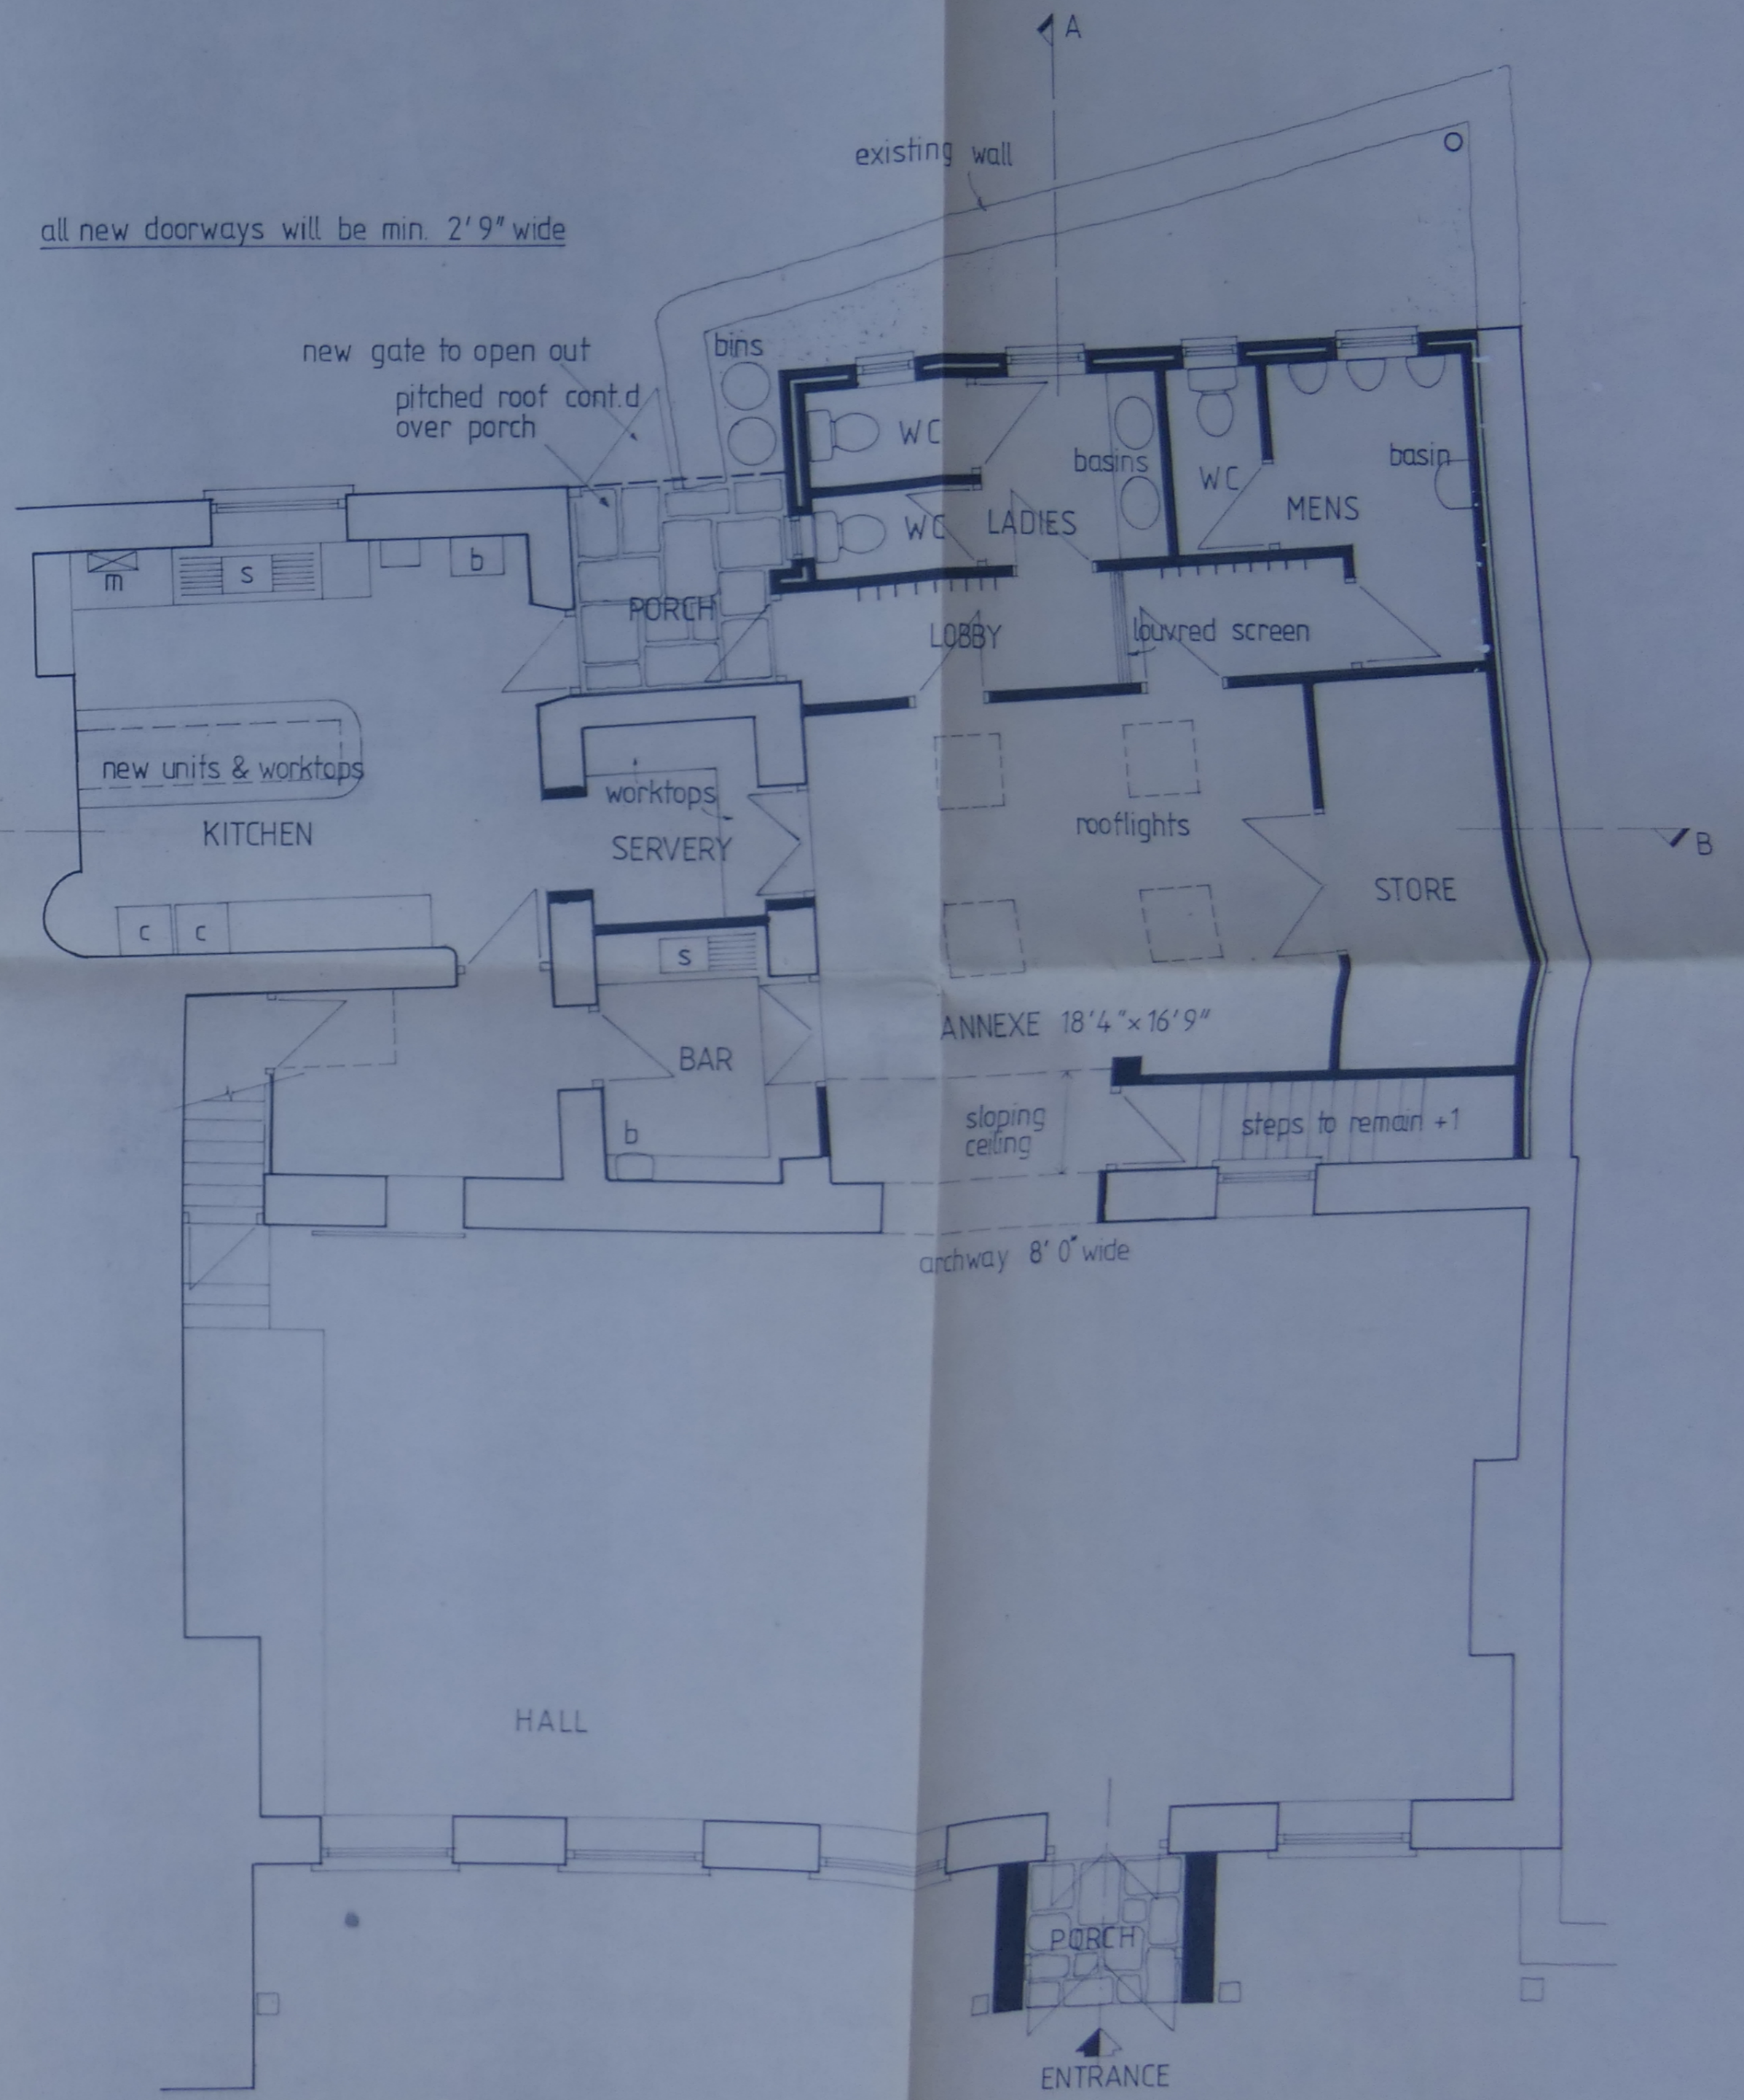

plan as proposed